


DALLAS MBS CAFÉ & BAR FLOOR PLAN

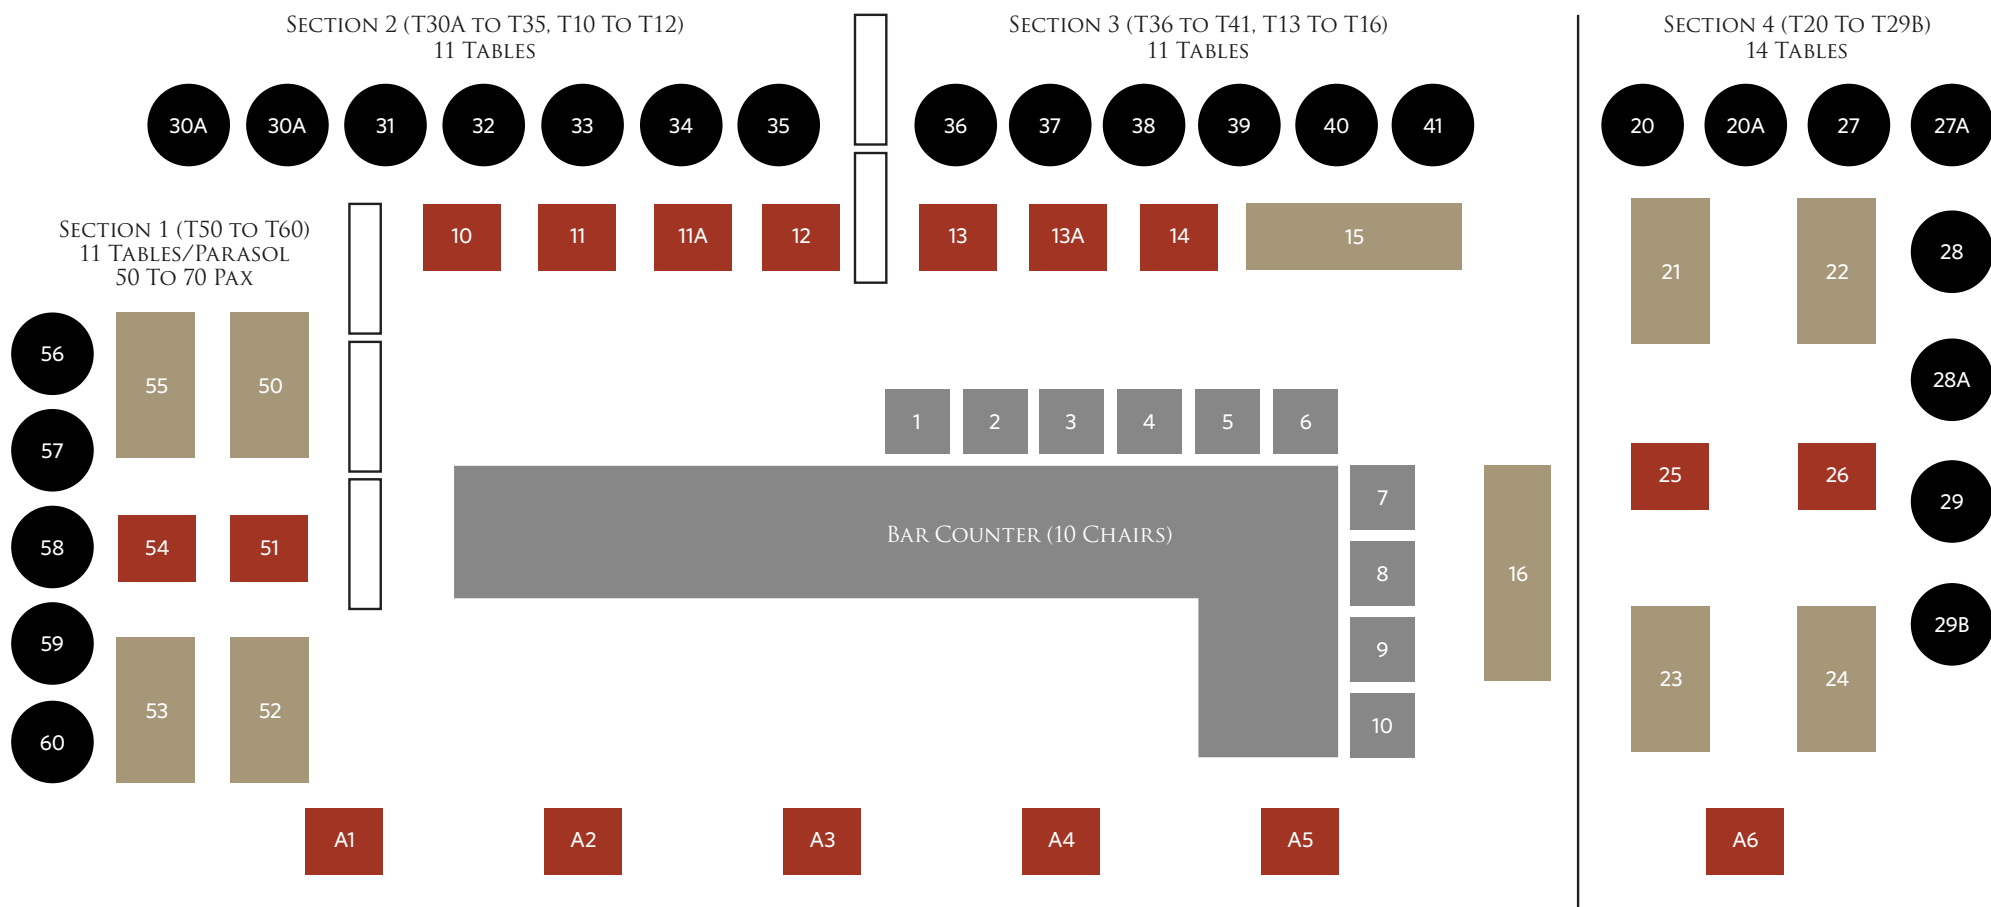

LEGEND

- 2 PAX EACH
- 2 PAX EACH
- 6 PAX EACH

CAPACITIES

- SECTION 1: 50 TO 70 PAX
- SECTION 4: 30 TO 40 PAX
- SECTIONS 3 AND 4: 50 TO 70 PAX
- SECTIONS 2, 3 AND 4: 100 TO 150 PAX
- SECTIONS 1 TO 4: 200 TO 250 PAX

*COMPLETE BUYOUT: 150 to 250 PAX

