



DALLAS MBS CAFÉ & BAR FLOOR PLAN

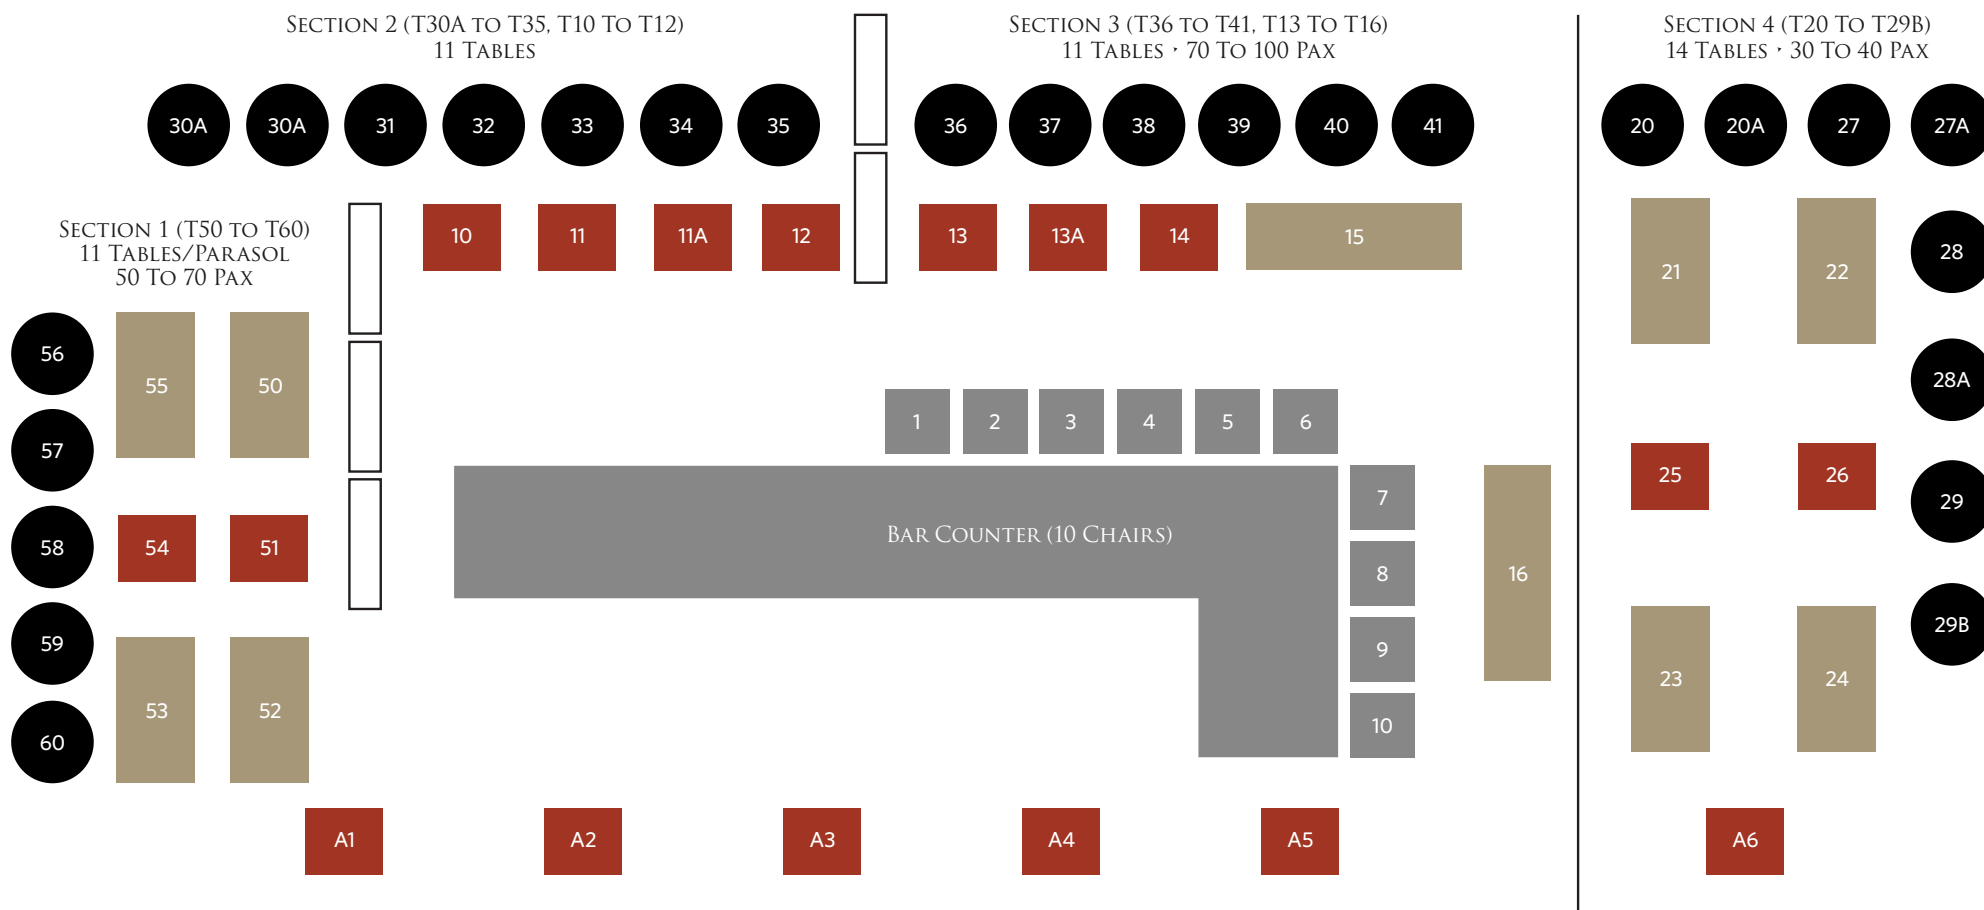

LEGEND

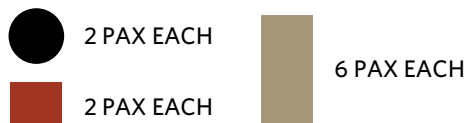

CAPACITIES

SECTION 1: 50 TO 70 PAX
 SECTIONS 3 AND 4: 70 TO 100 PAX
 SECTION 4: 30 TO 40 PAX
 SECTIONS 2, 3 AND 4: 120 TO 150 PAX
 SECTIONS 1, 2, 3 AND 4: 200 TO 250 PAX

*COMPLETE BUYOUT: 150 to 250 PAX

